
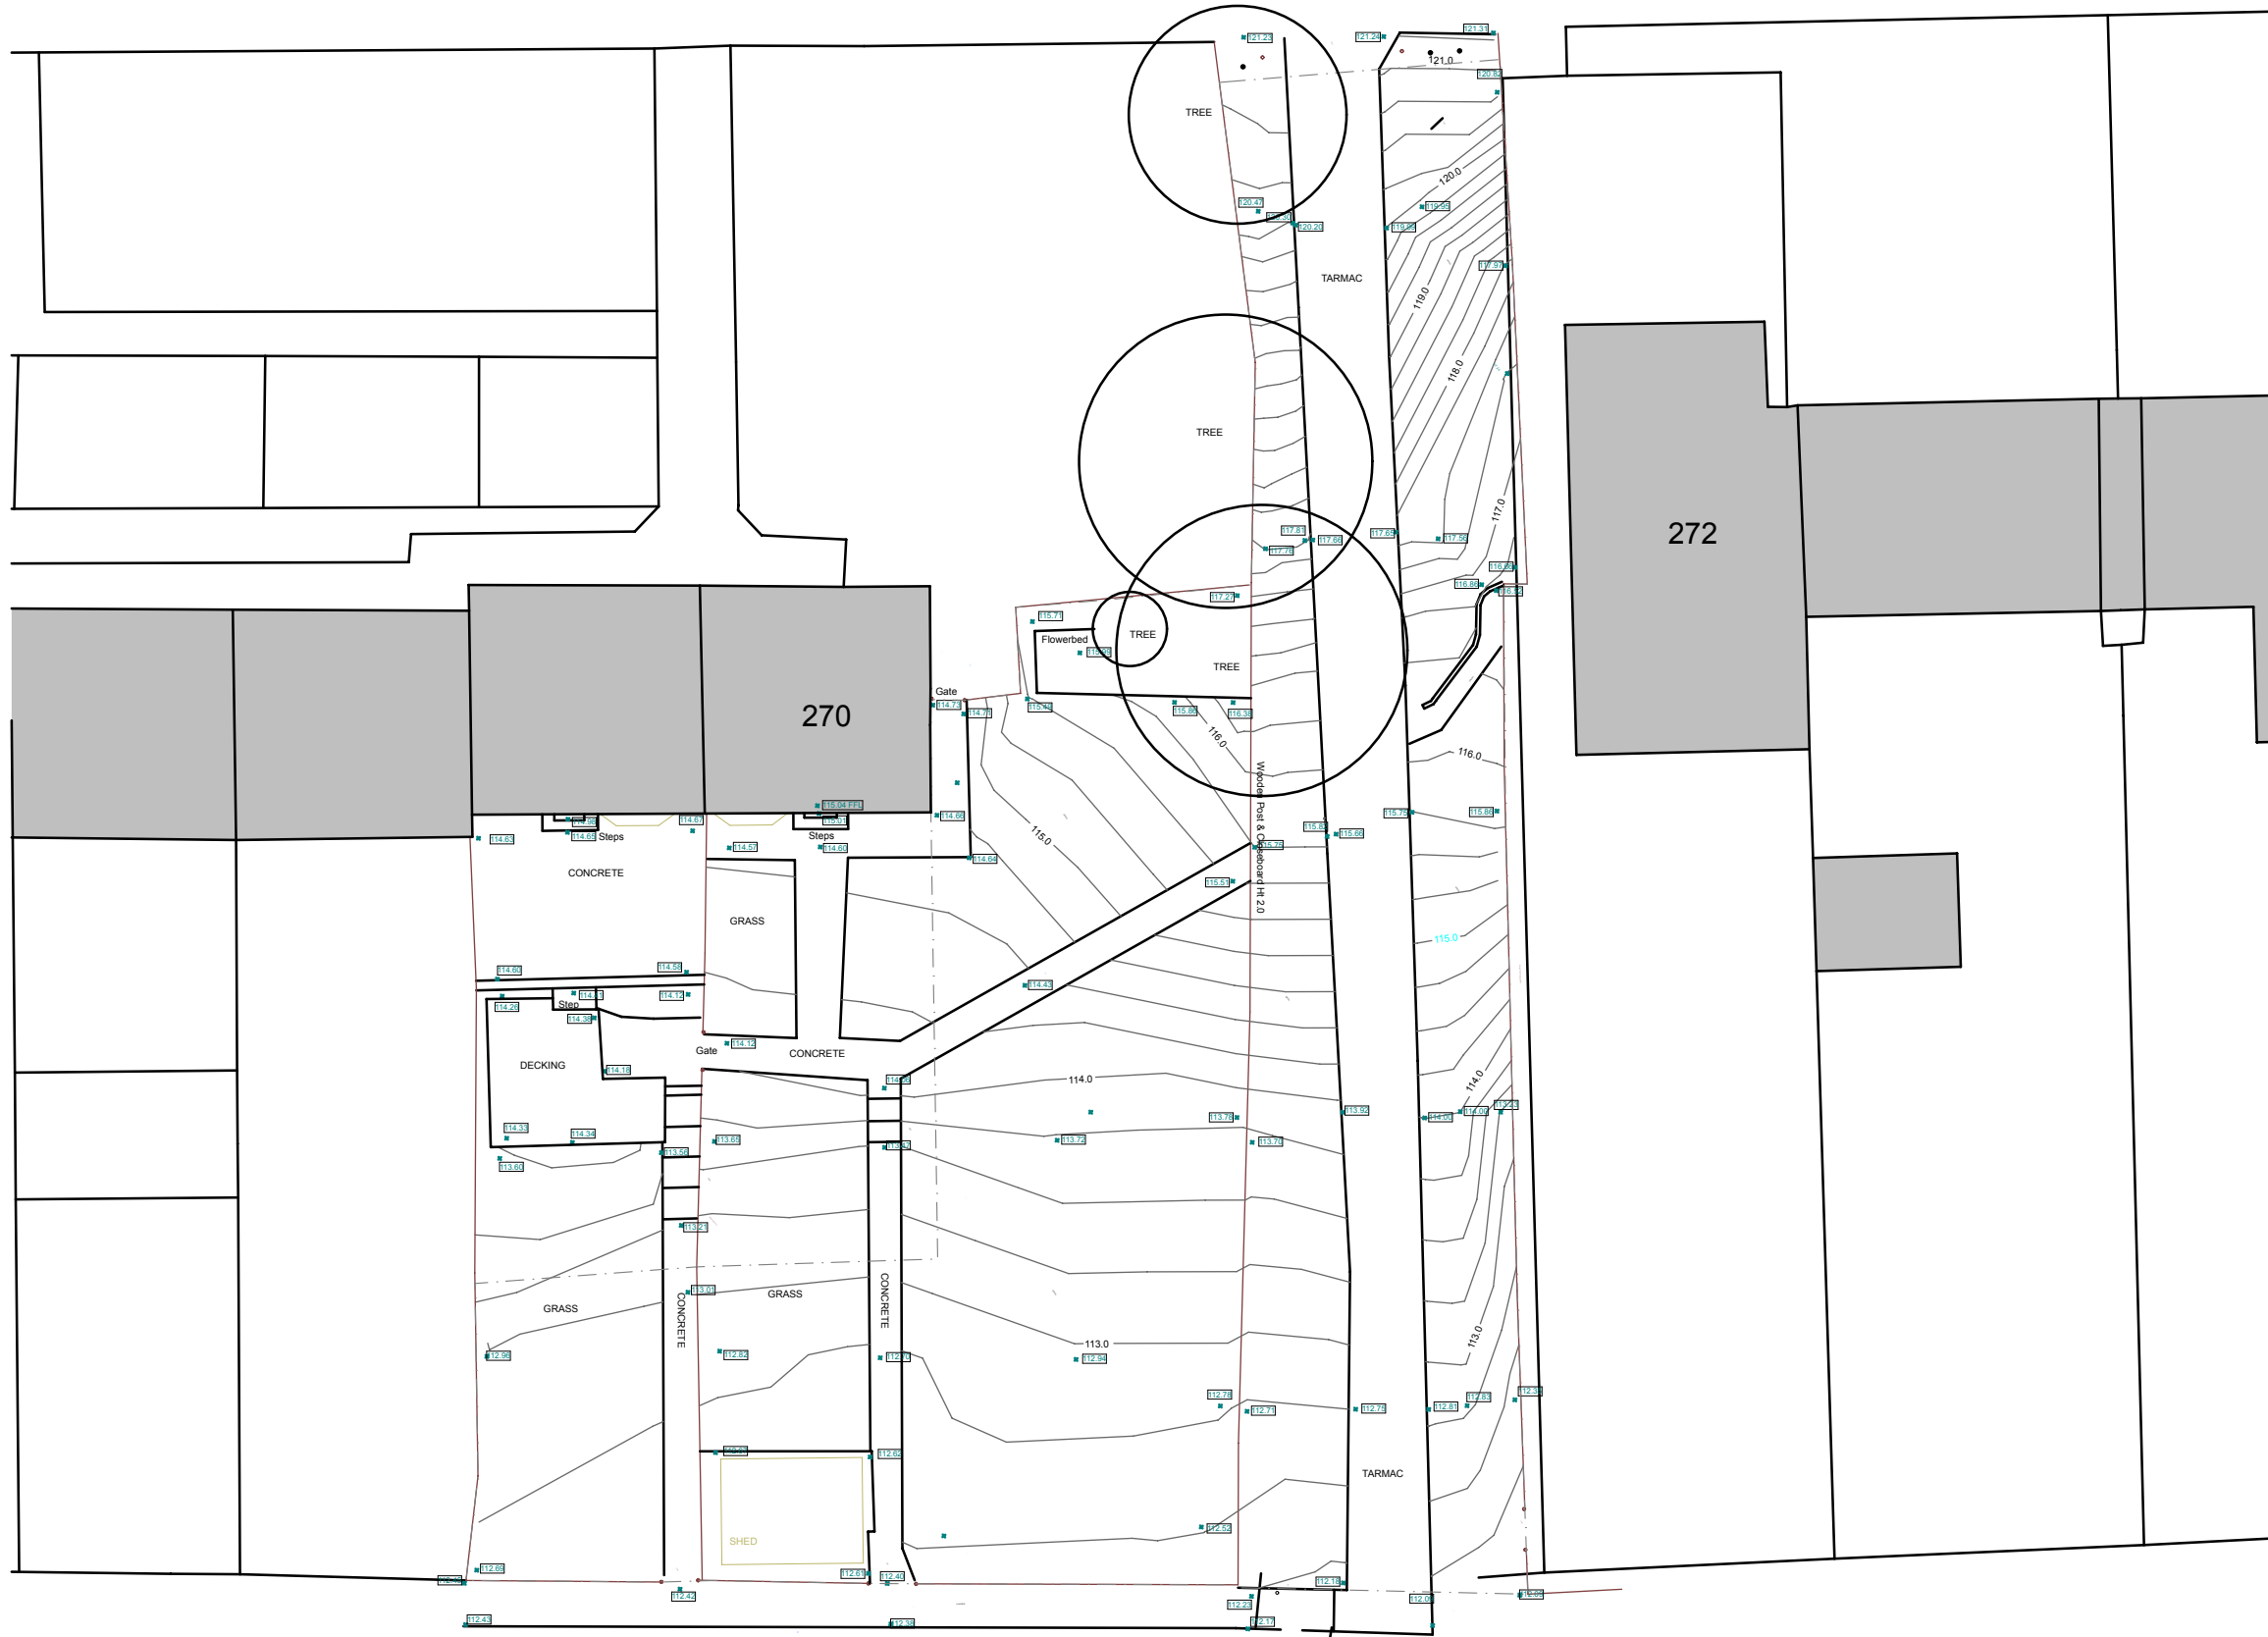


STAFFORD ROAD

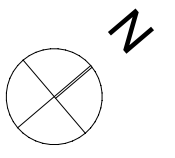

Existing Site Plan

1:200

Rev ID	Change ID	Change Name	Date

Project
Additional Car Parking Feasibility
 268-270 Stafford Road Caterham Surrey

Layout Title
Site Layout As Existing

Client
Tandridge District Council

Drawing Status
 Original Scale
A3

Mackellar Schwerdt Architects
 The Old Library,
 Albion Street,
 Lewes,
 East Sussex,
 BN7 2ND
 Email: info@mackellarschwerdt.co.uk
 Tel. 01273 480608



NOTES

This drawing is Copyright © and shall not be reproduced nor used for any other purpose without the written permission of the Architects.

Do not scale this drawing.

The Contractor is responsible for checking all dimensions on site. Report any discrepancies, errors or omissions to the Architects immediately.

The Contractor shall ensure that all goods, materials and workmanship conform with current British Agrement Certificates, British Standards and Building Regulations, and ensure that all works are executed in full compliance with all current Codes of Practice and Regulations in respect of Health & Safety.

This office is licensed to reproduce Ordnance Survey maps onto drawings but anyone doing so must ensure that this use is acknowledged by displaying the following on all copies of all paper maps:
 © Crown copyright. All rights reserved. Licence number AR 100006739

Drawing Number	Project	Number	Revision
9154	9154	001	