


APPENDIX '4'

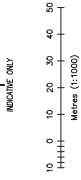

ITEM	DESCRIPTION OF RISK & ACTION
	No risk are associated with the highway improvement works that a competent highway contractor should not find themselves faced with.

REV	AMENDMENTS	DATE	CHK
P5	Lane markings amended	11.11.21	CS
P2	Westbound off slip amended	01.07.21	CS
P1	FIRST ISSUE	18.06.21	CS


Client
TANDRIDGE DISTRICT COUNCIL

Project
**M25 JUNCTION 6
CAPACITY IMPROVEMENT FEASIBILITY STUDY**

Drawn	Rev	Scale	Date
15423-H-01	P3	1:1000	18.06.21

Client
dho

Client Reference
Eclipse House, Eclipse Park, Slingsbourne Road
Malden, Kent, ME14 3EN
t: 01622 776226
e: info@dho-planning.co.uk
w: www.dho-planning.co.uk

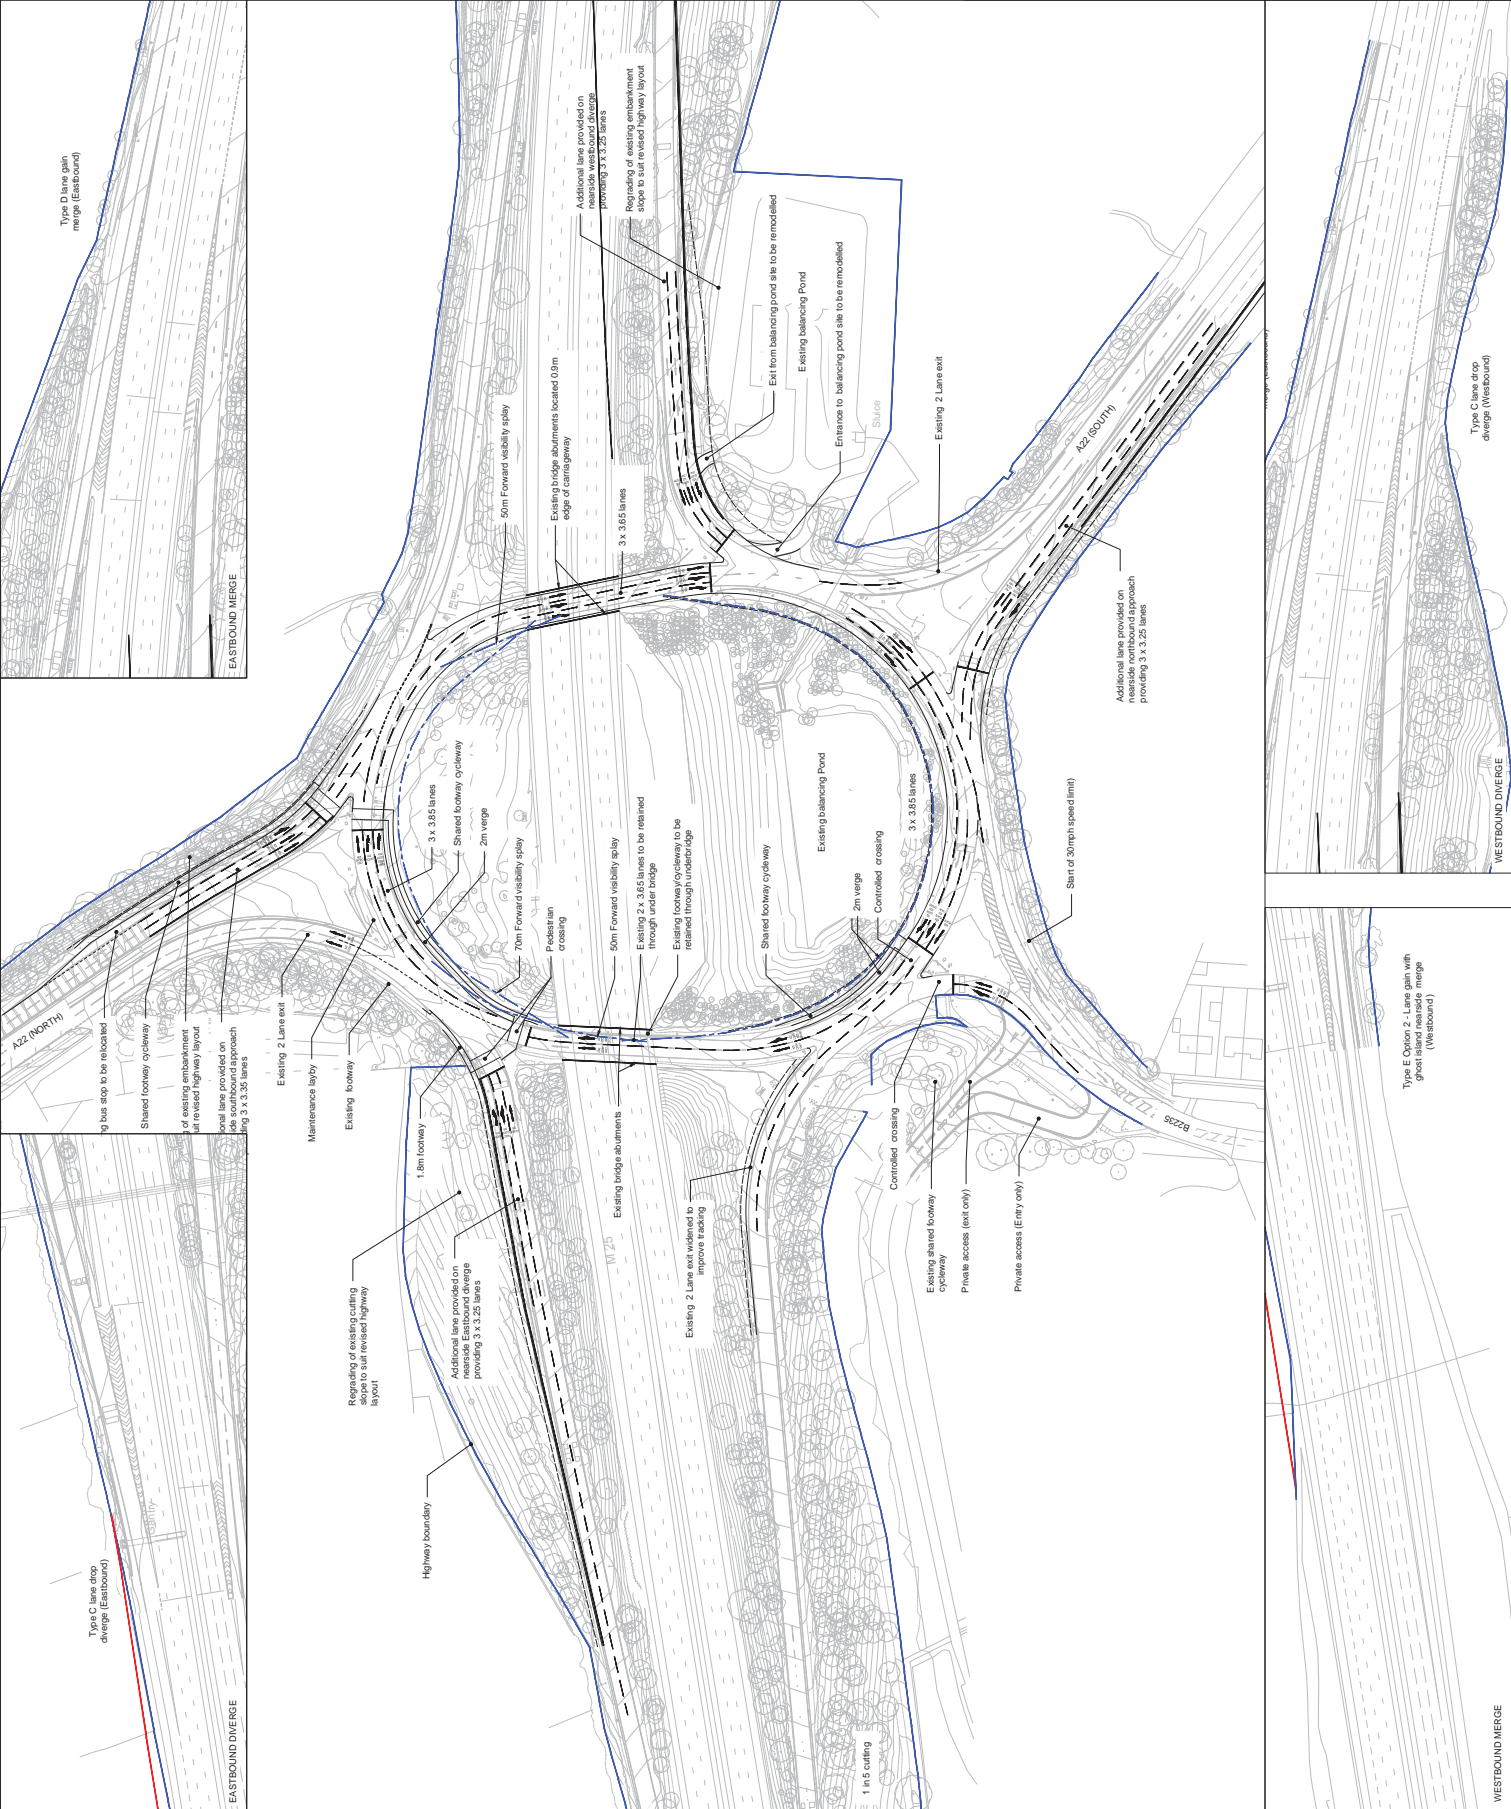

APPENDIX '4'

Title
LAYOUT OVERVIEW

