


PROPOSED WINE MERCHANT / DELI IN LINGFIELD

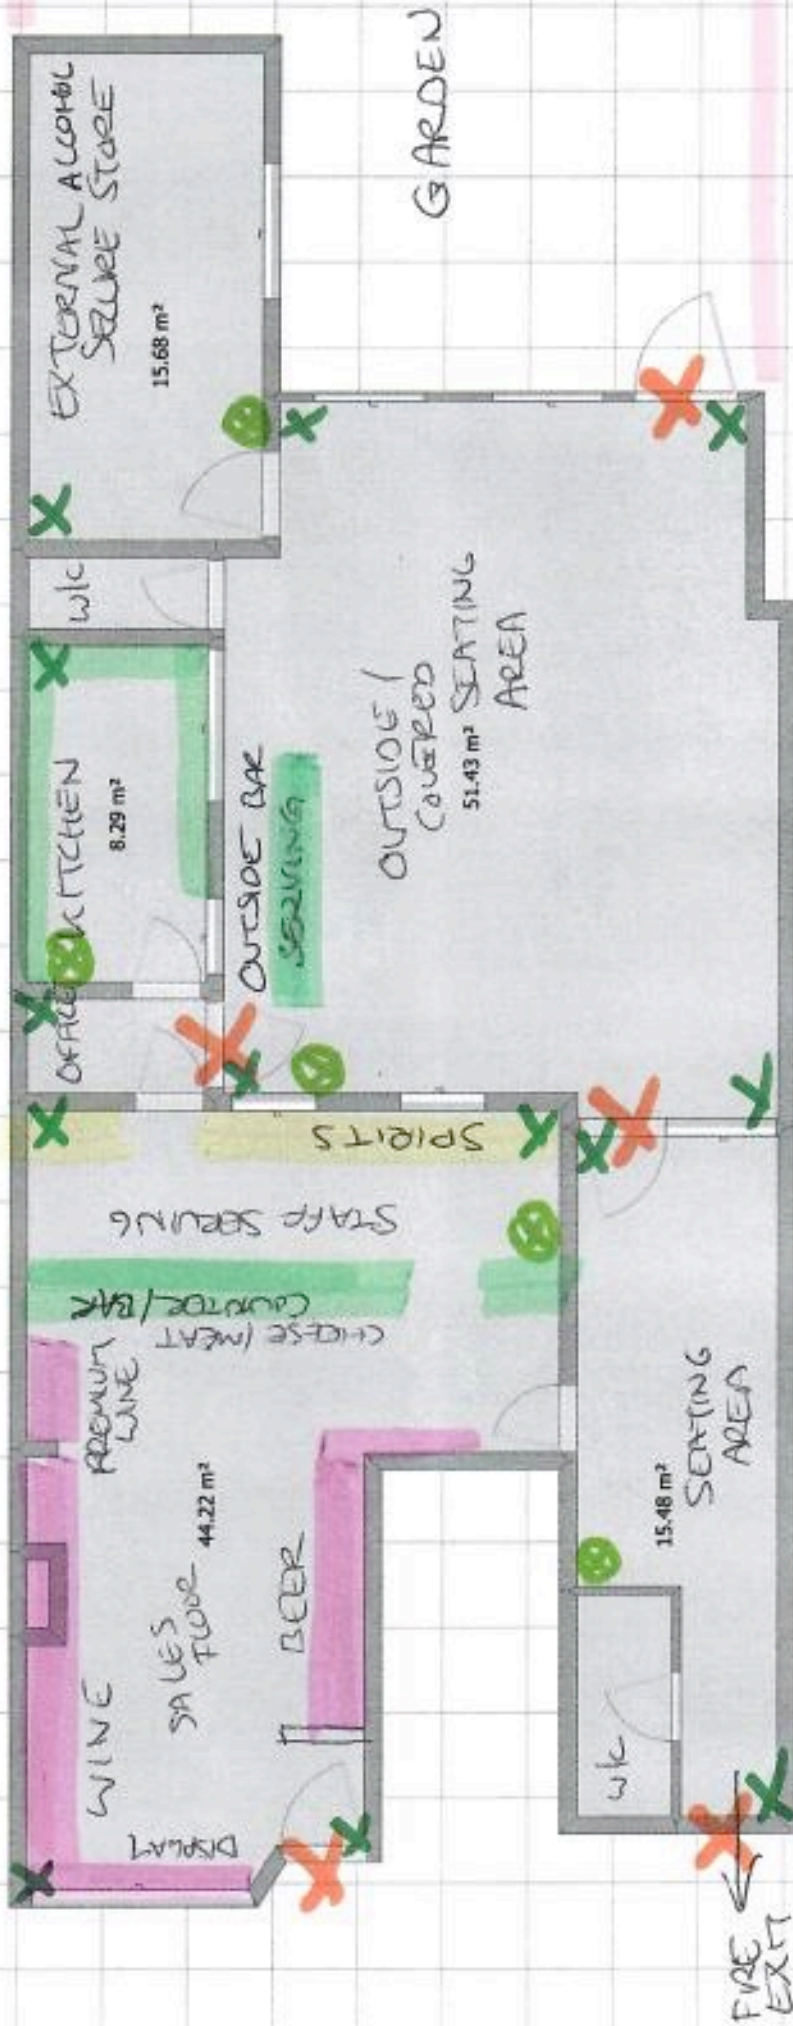

GARDEN EXTENDS 20 METERS

- X CCTV POINT
- X FIRE EXIT
- FIRE / SAFETY EQUIPMENT