





PROPOSED WINE MERCHANT / DELI IN LINGFIELD

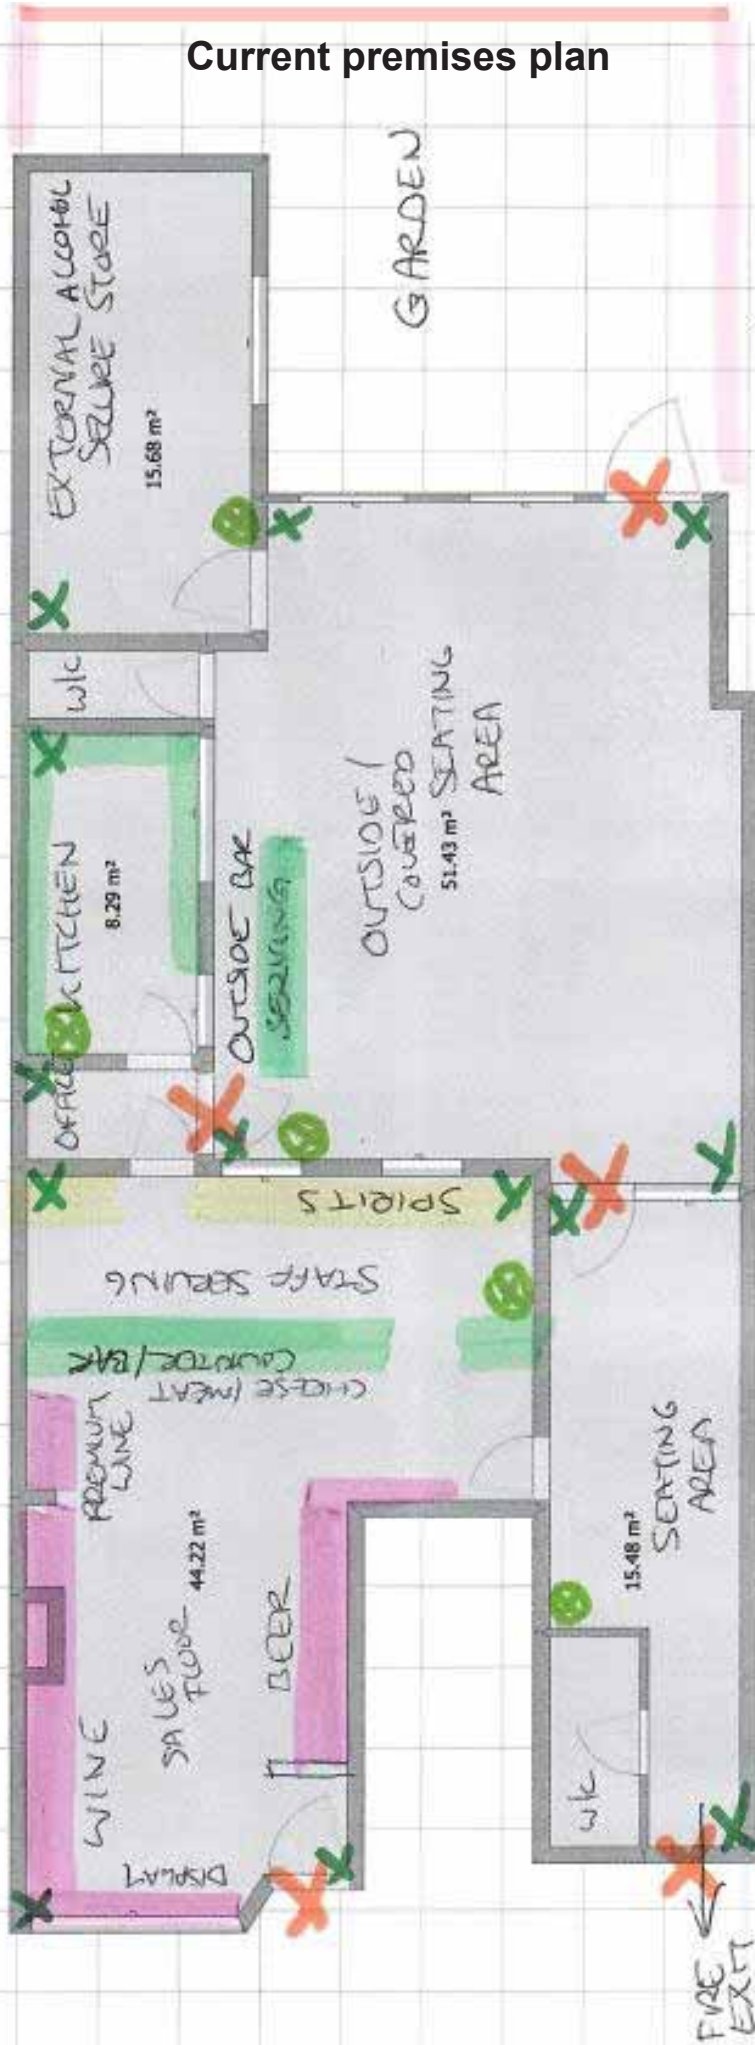

-  CCTV POINT
-  FIRE EXIT
-  FIRE / SAFETY EQUIPMENT